
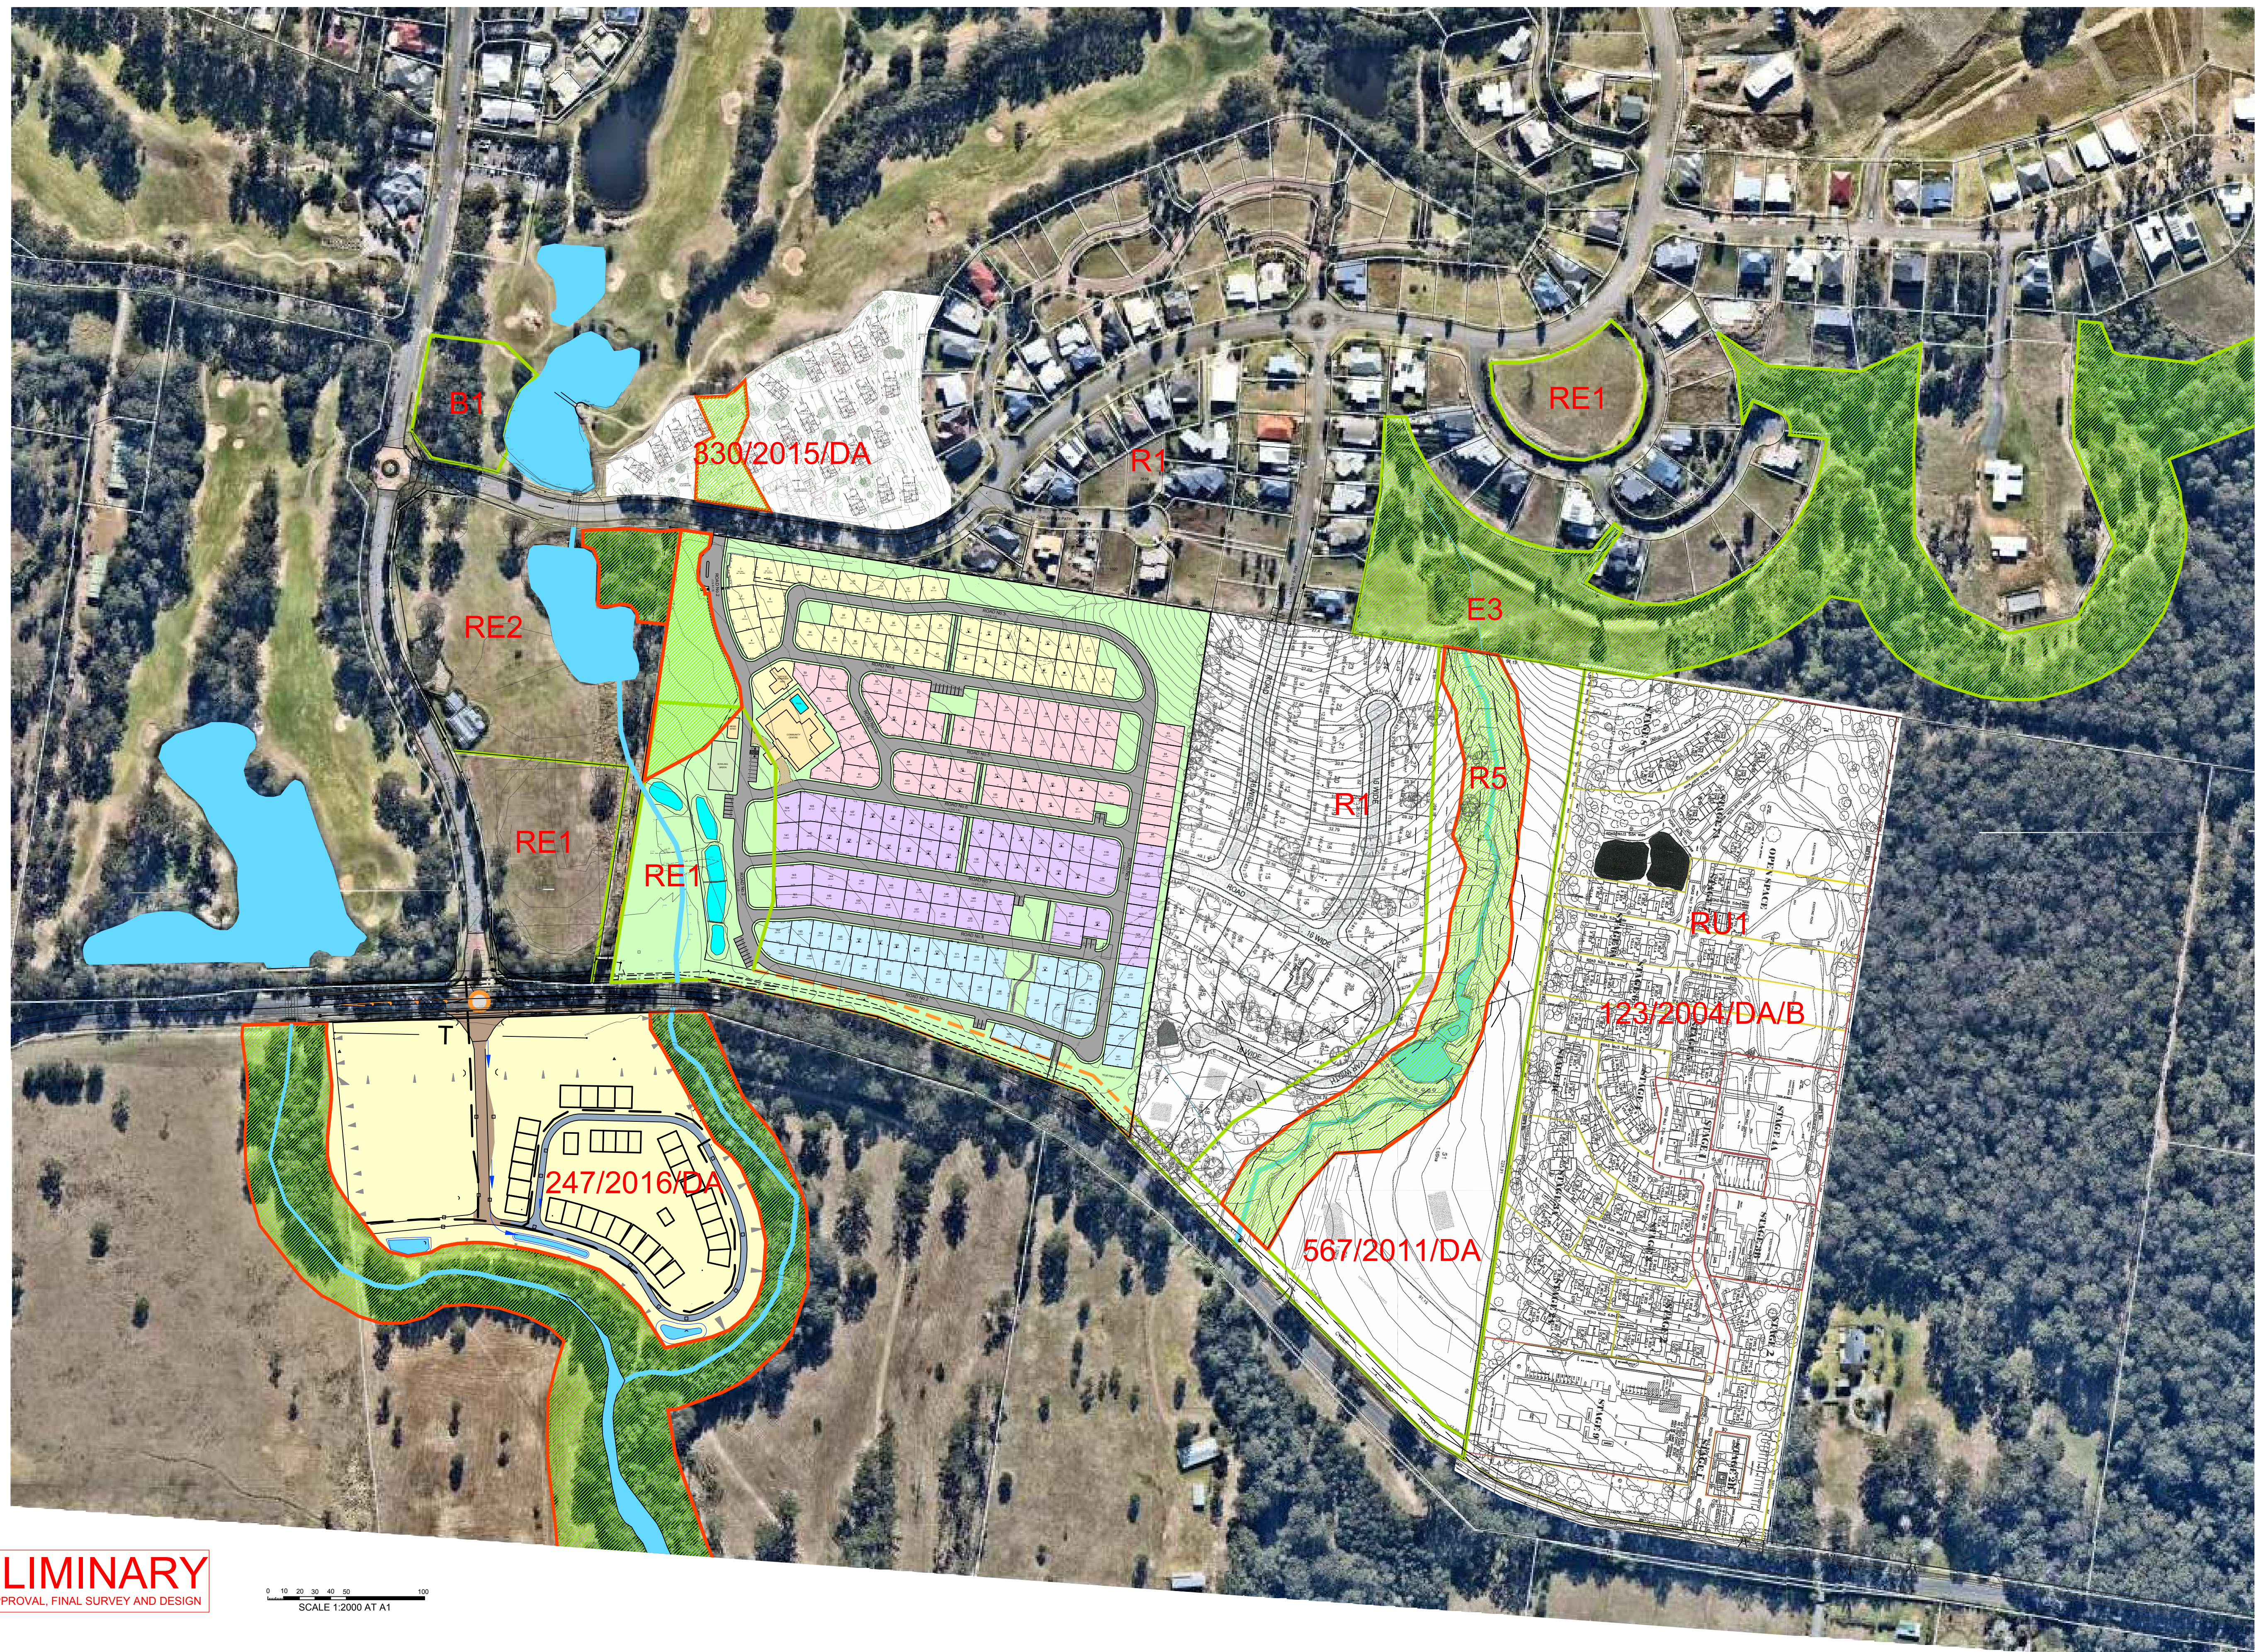


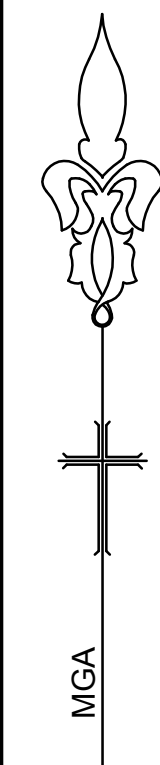

PRELIMINARY
SUBJECT TO APPROVAL, FINAL SURVEY AND DESIGN

0 10 20 30 40 50 100
SCALE 1:2000 AT A1

NOTE: The contractor shall check and verify all works on site (including works by others) before commencing any works. All discrepancies are to be reported to the Project Manager or Libbury, Summers & Whiteman prior to commencing work. Do not scale dimensions from the plan. All dimensions to be confirmed by dimensions from the plan. All dimensions to be confirmed by Libbury, Summers & Whiteman.
Libbury, Summers & Whiteman A.B.N. 48 470 231 954 All rights reserved. This work covered by all copyright and cannot be reproduced or copied in any form or by any means (graphic, electronic or mechanical including photocopy) without the written permission of Libbury, Summers & Whiteman. Any license, express or implied, to use this document for any purpose what so ever is restricted to the terms of the written agreement between Libbury, Summers & Whiteman and the instructing party.

CO-ORDINATE SYSTEM:	HORIZONTAL MGA LOCAL
MARKS ADOPTED:	SSM
EAST:	NORTH:
PLOT FILE/DWG No.:	F:\D6397\6397MHE\LOCALITY PLAN.dwg
DRAWN/CHECKED:	MG

PROJECT	CONCEPT PLAN FOR DEVELOPMENT OF LOT 3 DP 242332 COASTAL VIEW DRIVE - TALLWOODS LOCALITY PLAN
---------	---

LS&W LIBBURY, SUMMERS & WHITEMAN CONSULTING SURVEYORS, PLANNERS & ENGINEERS INCORPORATING DEGOTARDI, SMITH & PARTNERS (FORSTER) 1st FLOOR, 3 WHARF ST. FORSTER 2428 (02) 65547988 FAX (02) 65549378 PO BOX 510 FORSTER NSW 2428 EMAIL consult@lswsurveyors.com.au WEBSITE www.lswsurveyors.com.au
--

SCALES
HORIZONTAL: 1:2000
VERTICAL: N/A
SHEET SIZE: A1
FIELD SHEETS
Date of survey:

COUNCIL: MID-COAST
DATE: 29/11/19

SHEET 1 OF 1
FILE No.: 6397MHE

ISSUE	DATE	COMMENTS
A	29/11/19	FIRST ISSUE
B	16/12/19	SECOND ISSUE
C	17/01/20	THIRD ISSUE
D	30/06/20	FOURTH ISSUE
E	15/07/20	FIFTH ISSUE